

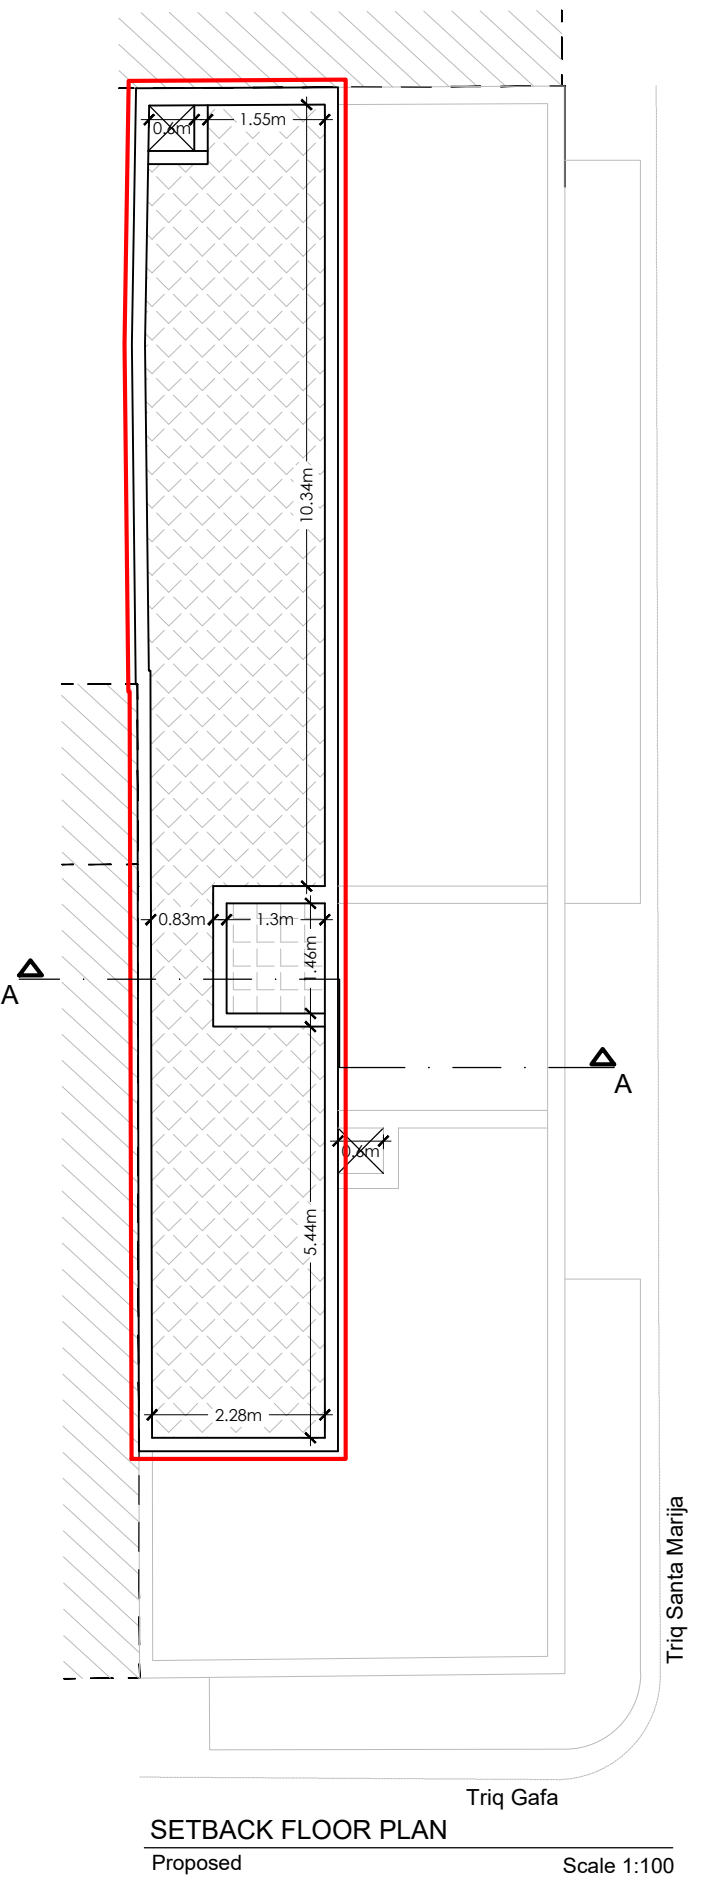
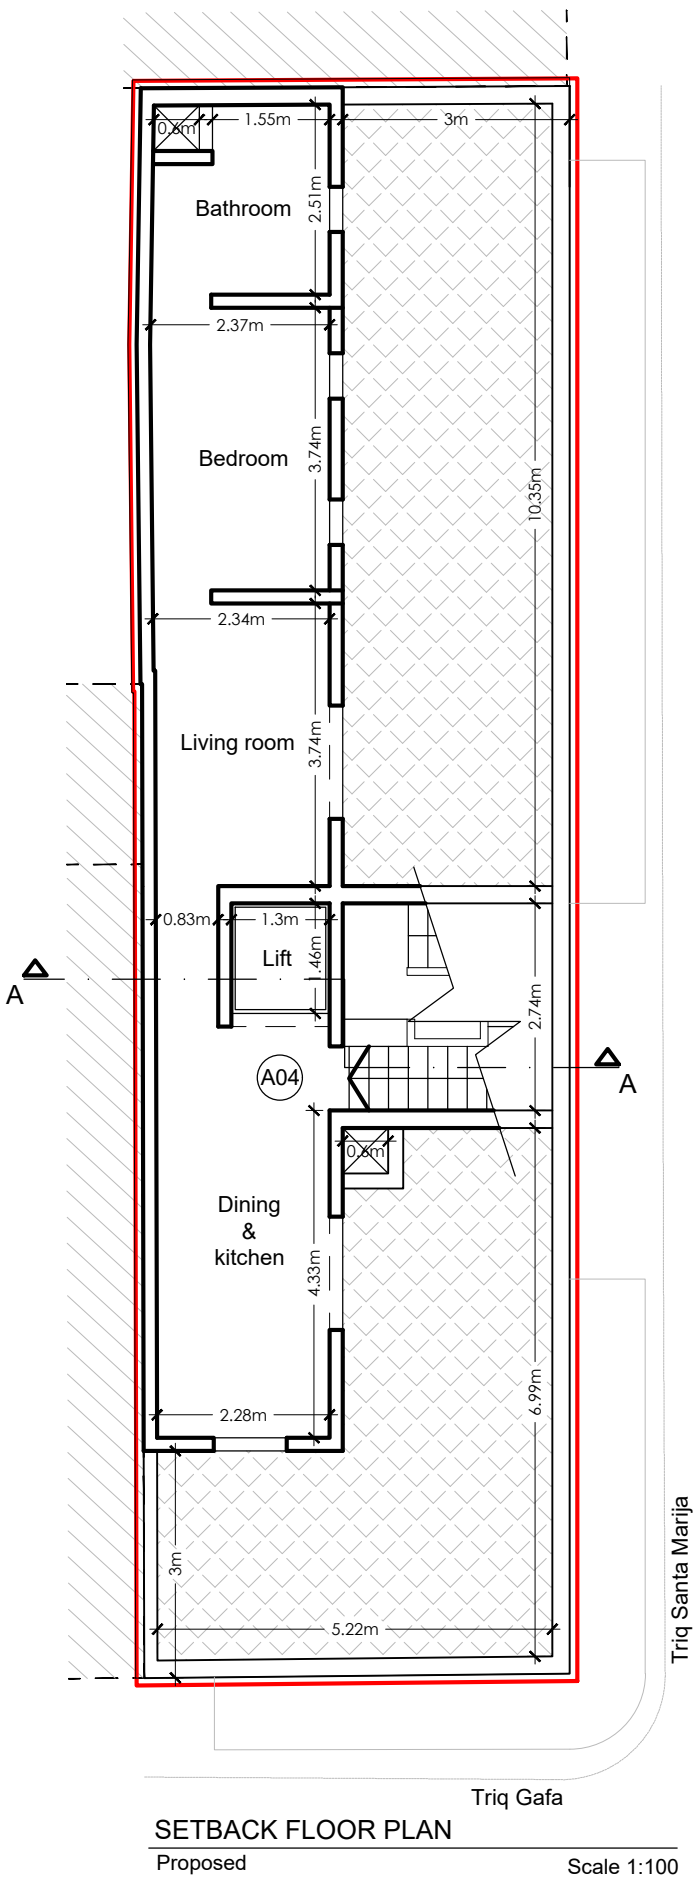
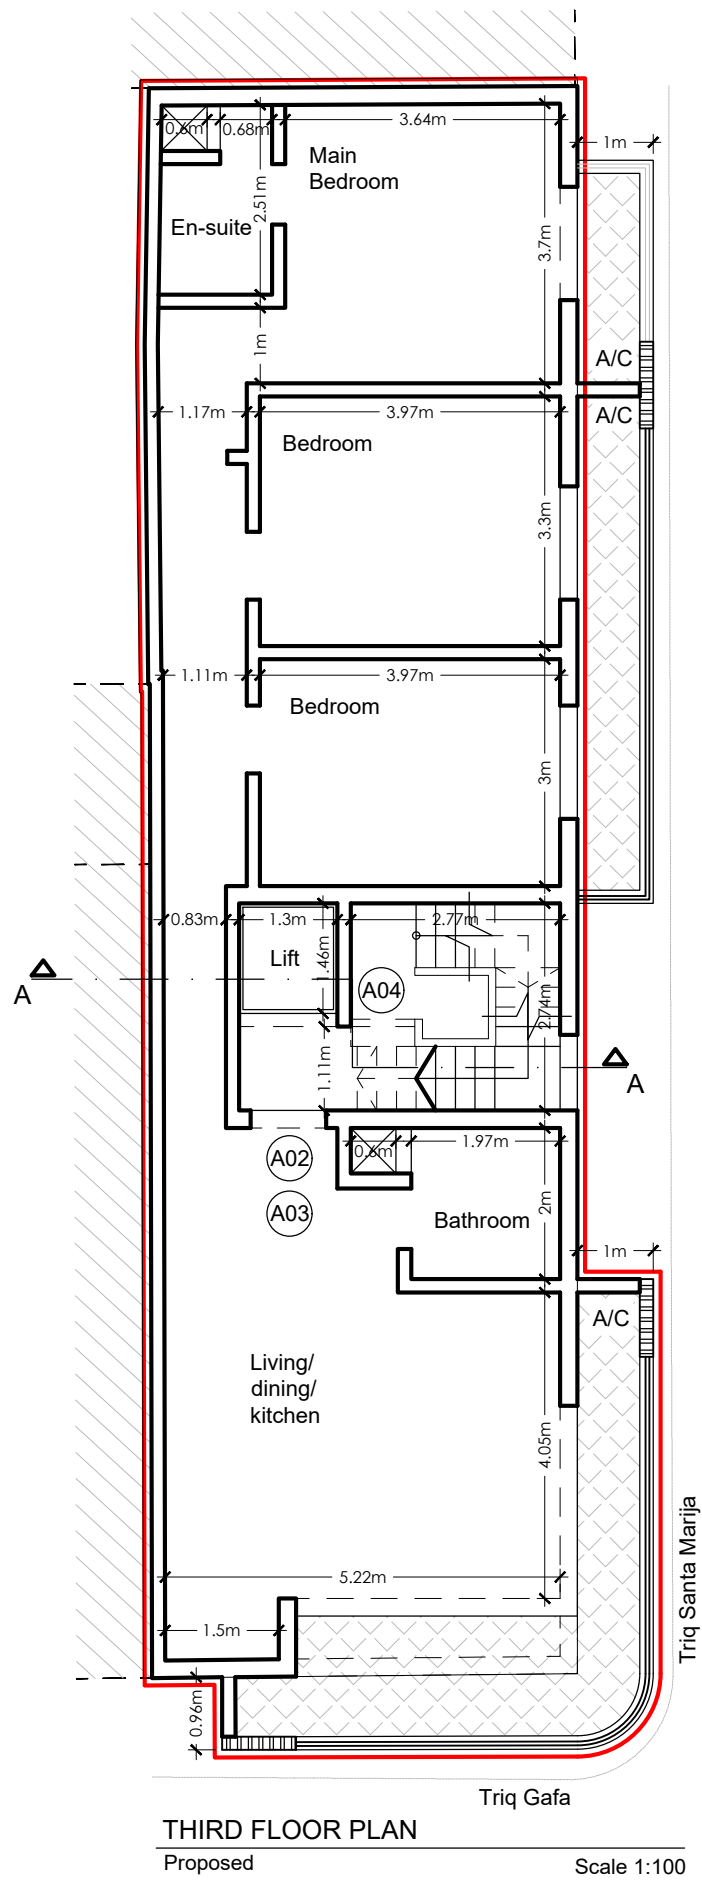
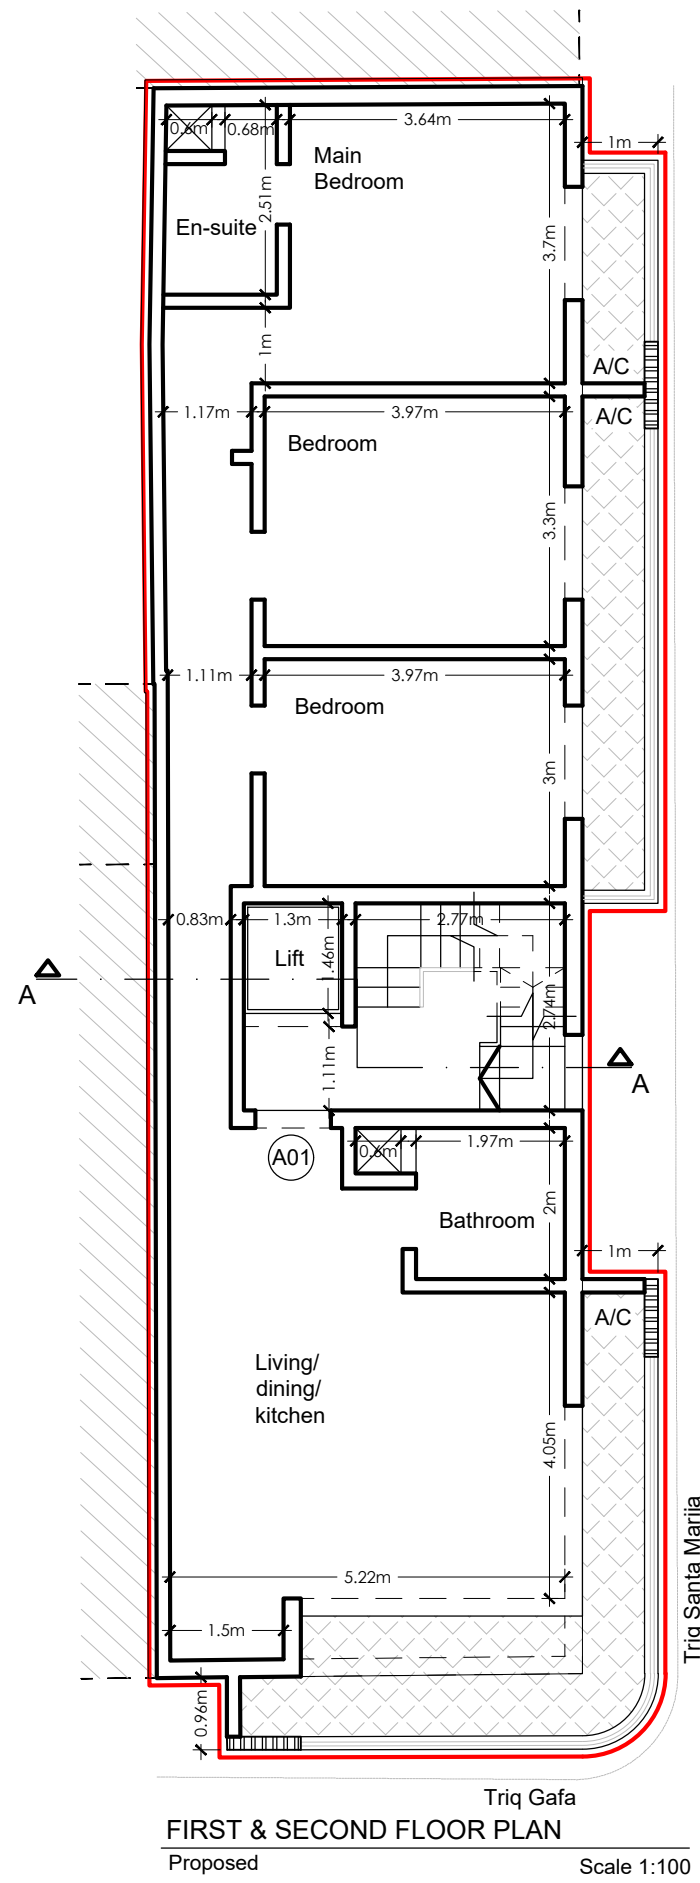
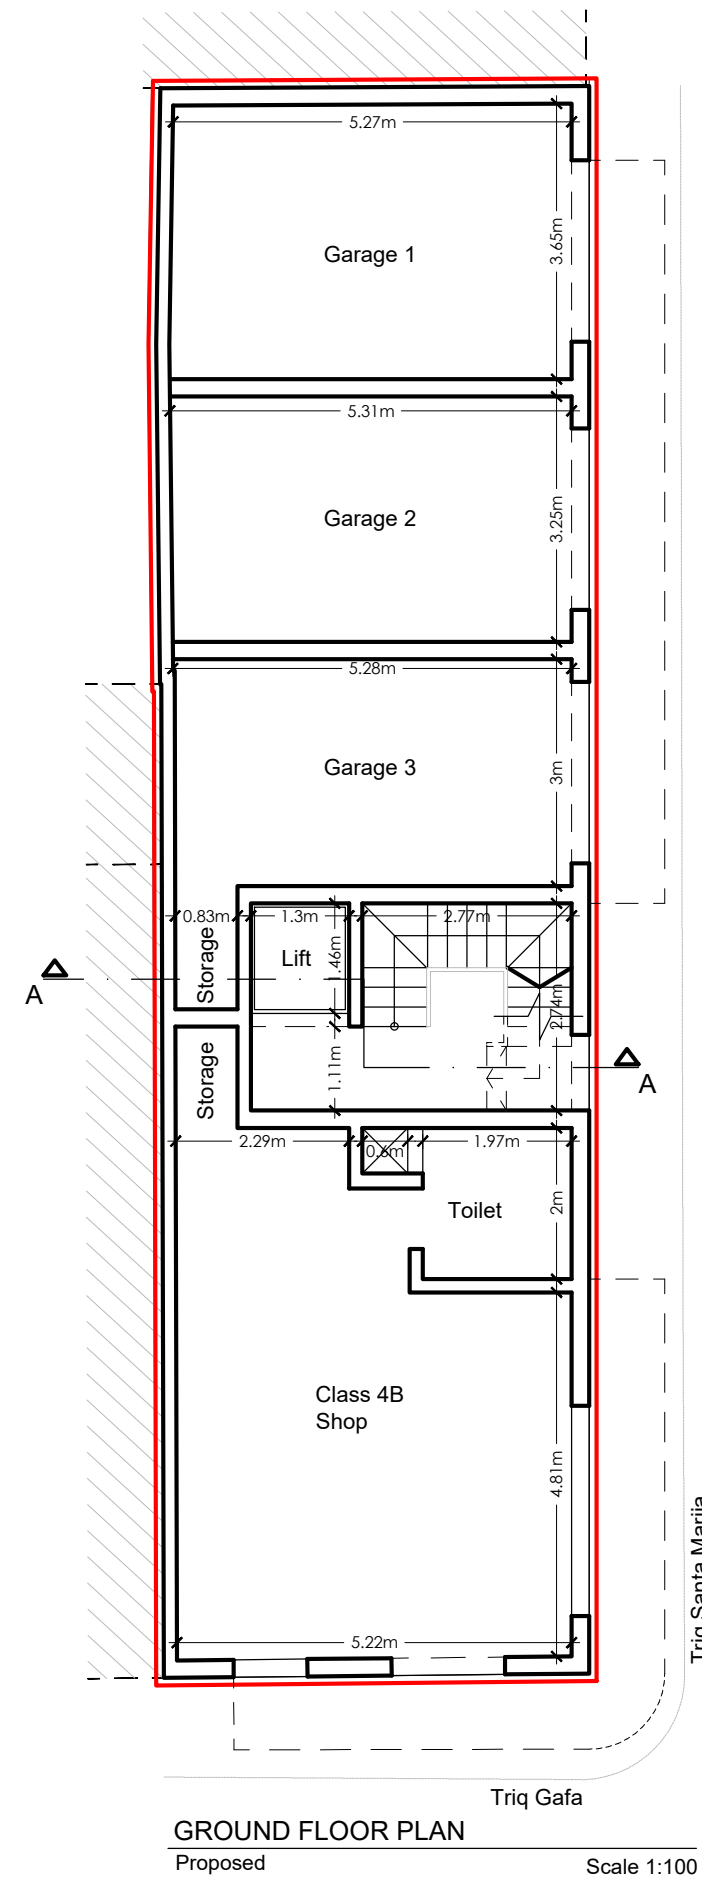


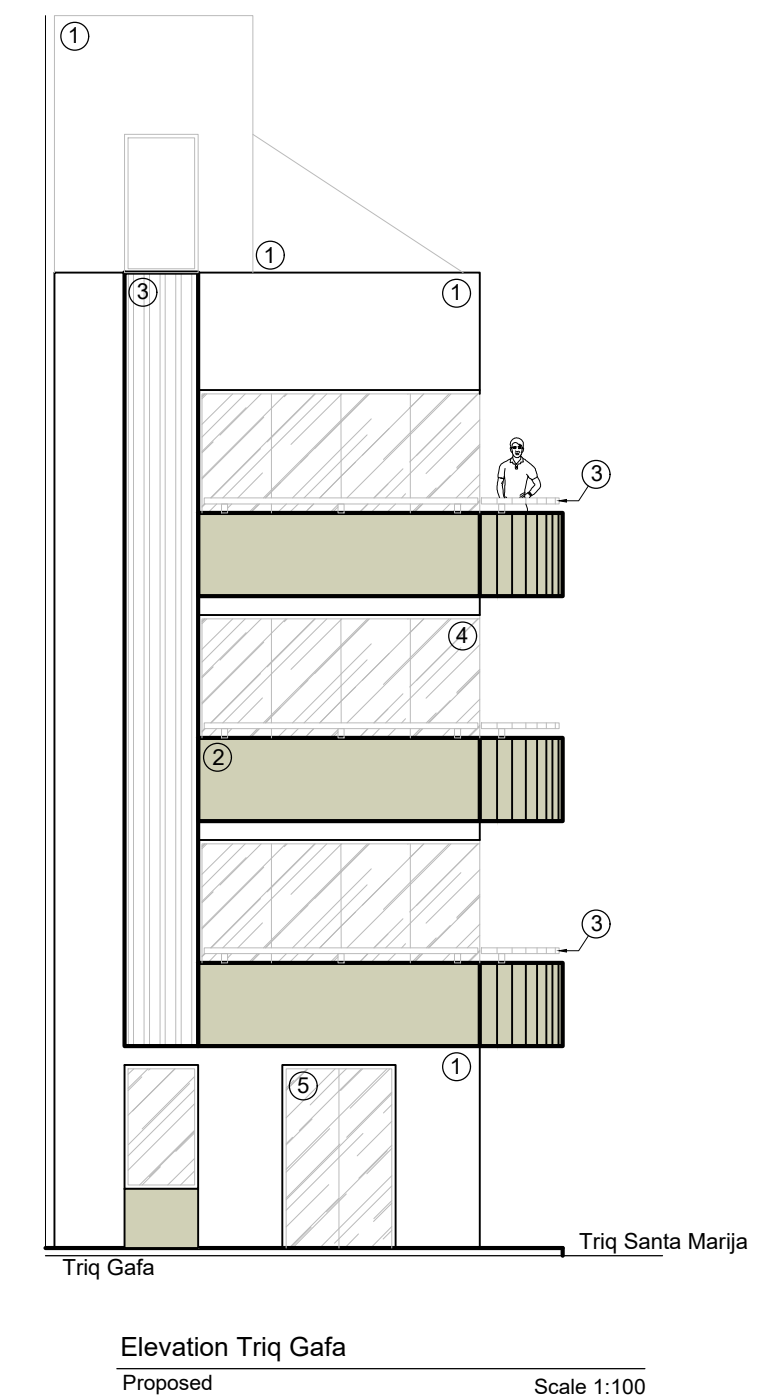


APT. AREAS		INT. AREA	EXT. AREA	GROSS F.A.
S01	Ground Floor	43.35 sq.m	-	43.35 sq.m
A01 - (2 bed)	First Floor	103.97 sq.m	23.35 sq.m	103.97 sq.m
A02 - (2 bed)	Second Floor	103.97 sq.m	23.35 sq.m	103.97 sq.m
A03 - (2 bed)	Third Floor	103.97 sq.m	23.35 sq.m	103.97 sq.m
A04 - (2 bed)	Setback Floor	57.52 sq.m	61.45 sq.m	118.97 sq.m

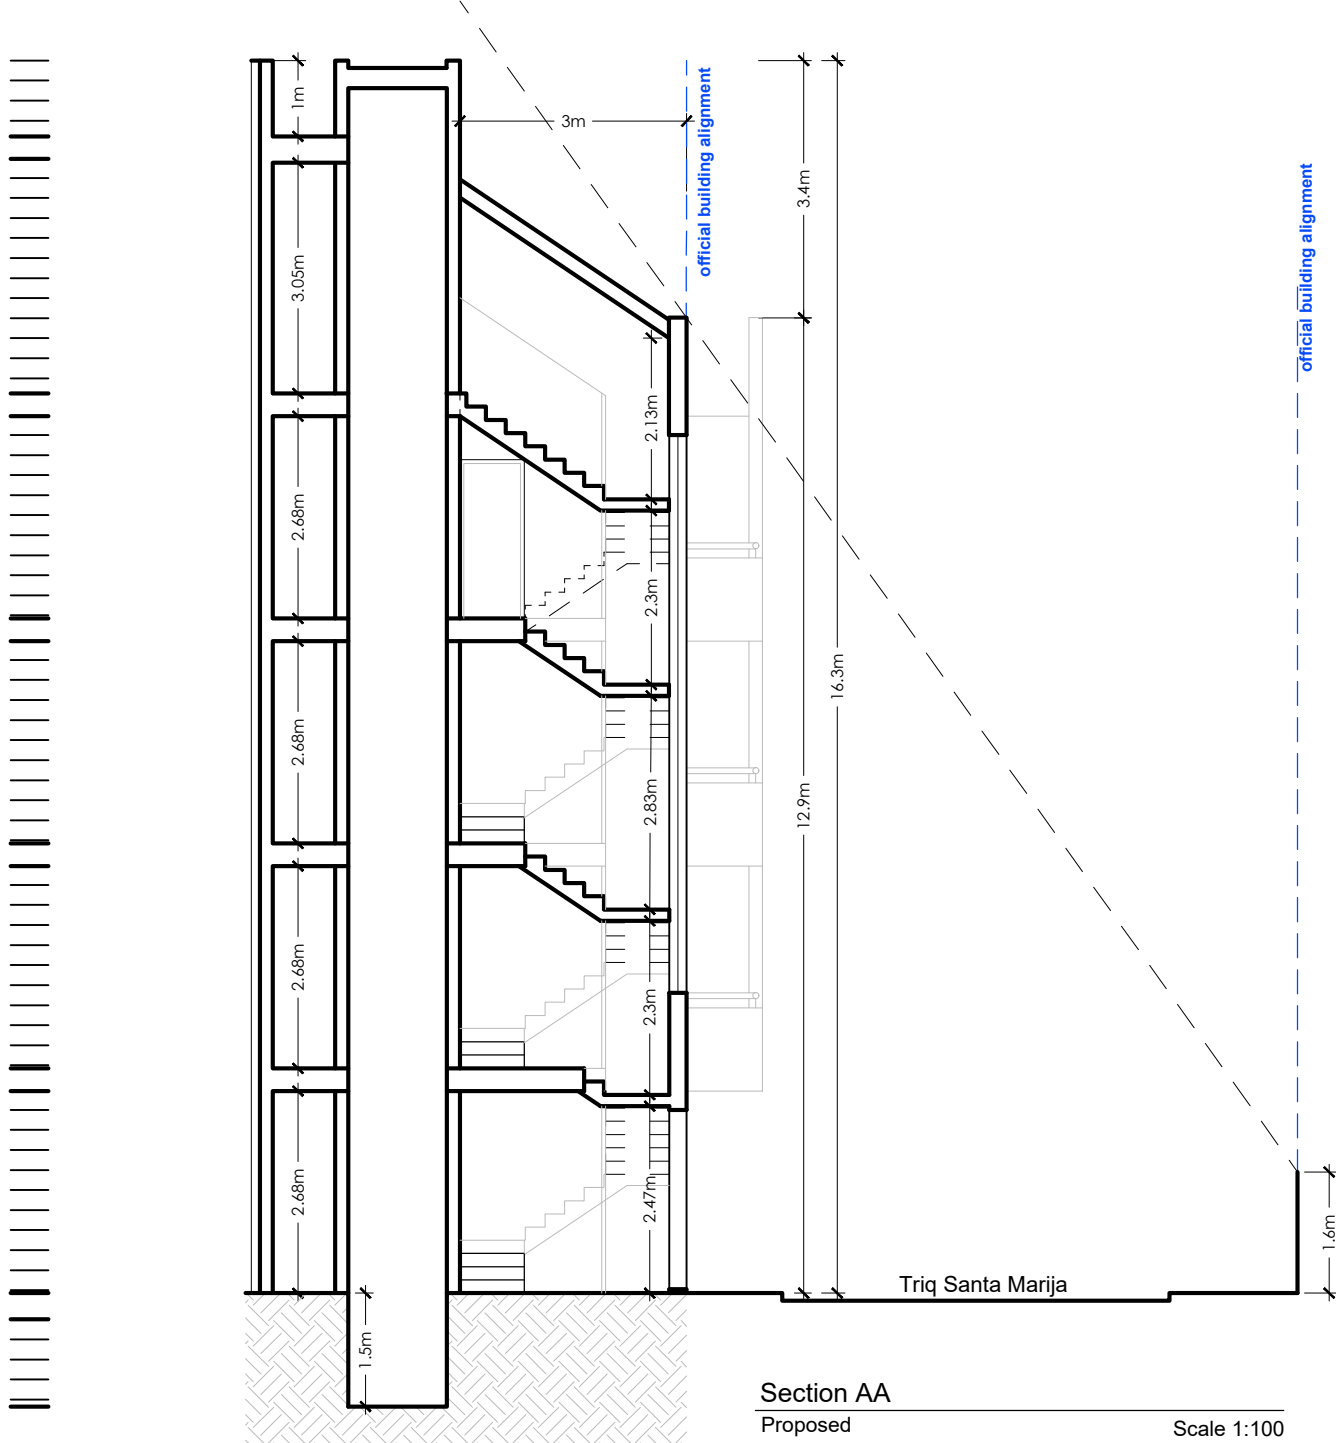

PROPOSED LEGEND MATERIALS	
1 - Rendered - White	
2 - Rendered - Oat Straw	
3 - Aluminum railing & Louvers - Black	
4 - Aluminum aperture - Black	
5 - Glass door	
7 - PVC garage door	

TO DEMOLISH
TO CONSTRUCT

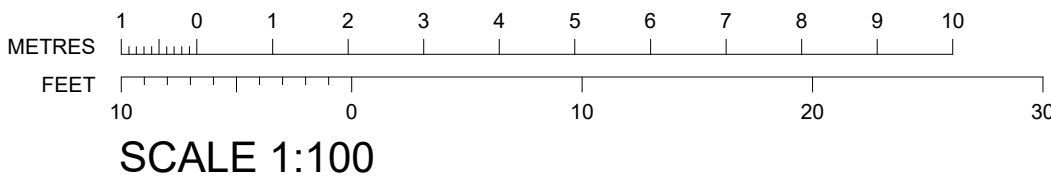

Revisions		Init.	Date.
Ref.	Item.		

PERIT
GILBERTBARTOLOA.&C.E
Office 4 Ajluni Court, Triq Testalerrata, Ta' Xbeix
m 99801056 • info@gilbertbartolo.com

Client
Mario Tonna

Project
Build a new apartment development
Triq Santa Maria with Triq Gafa, Mosta
Project Architect
Perit Gilbert Bartolo A&CE

Drawing Title
Proposed Plans, Section & Elevation

Path	File No	Drwg No.	Revision
	25018	25018-A01	
Scale	Date	Drawn by	Checked
1:100@A0	16.04.2025	MY	